


TENNIS COURT



PARKING

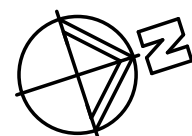

# LOWER FLOOR PLAN

SCALE IN METRES SCALE 1 : 100  
**A3** 0 2 4 6  
 D:\dwg\BILLS REALESTATE\Project1.rvt

<b>LOWER FLOOR PLAN</b>	
11-09	DWG NO. <b>4116</b>
Design by:	SHEET <b>A-1</b>
Drawn by: <b>SLG</b>	17/11/2009 12:21:08 PM

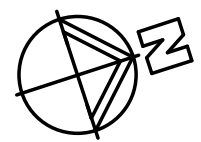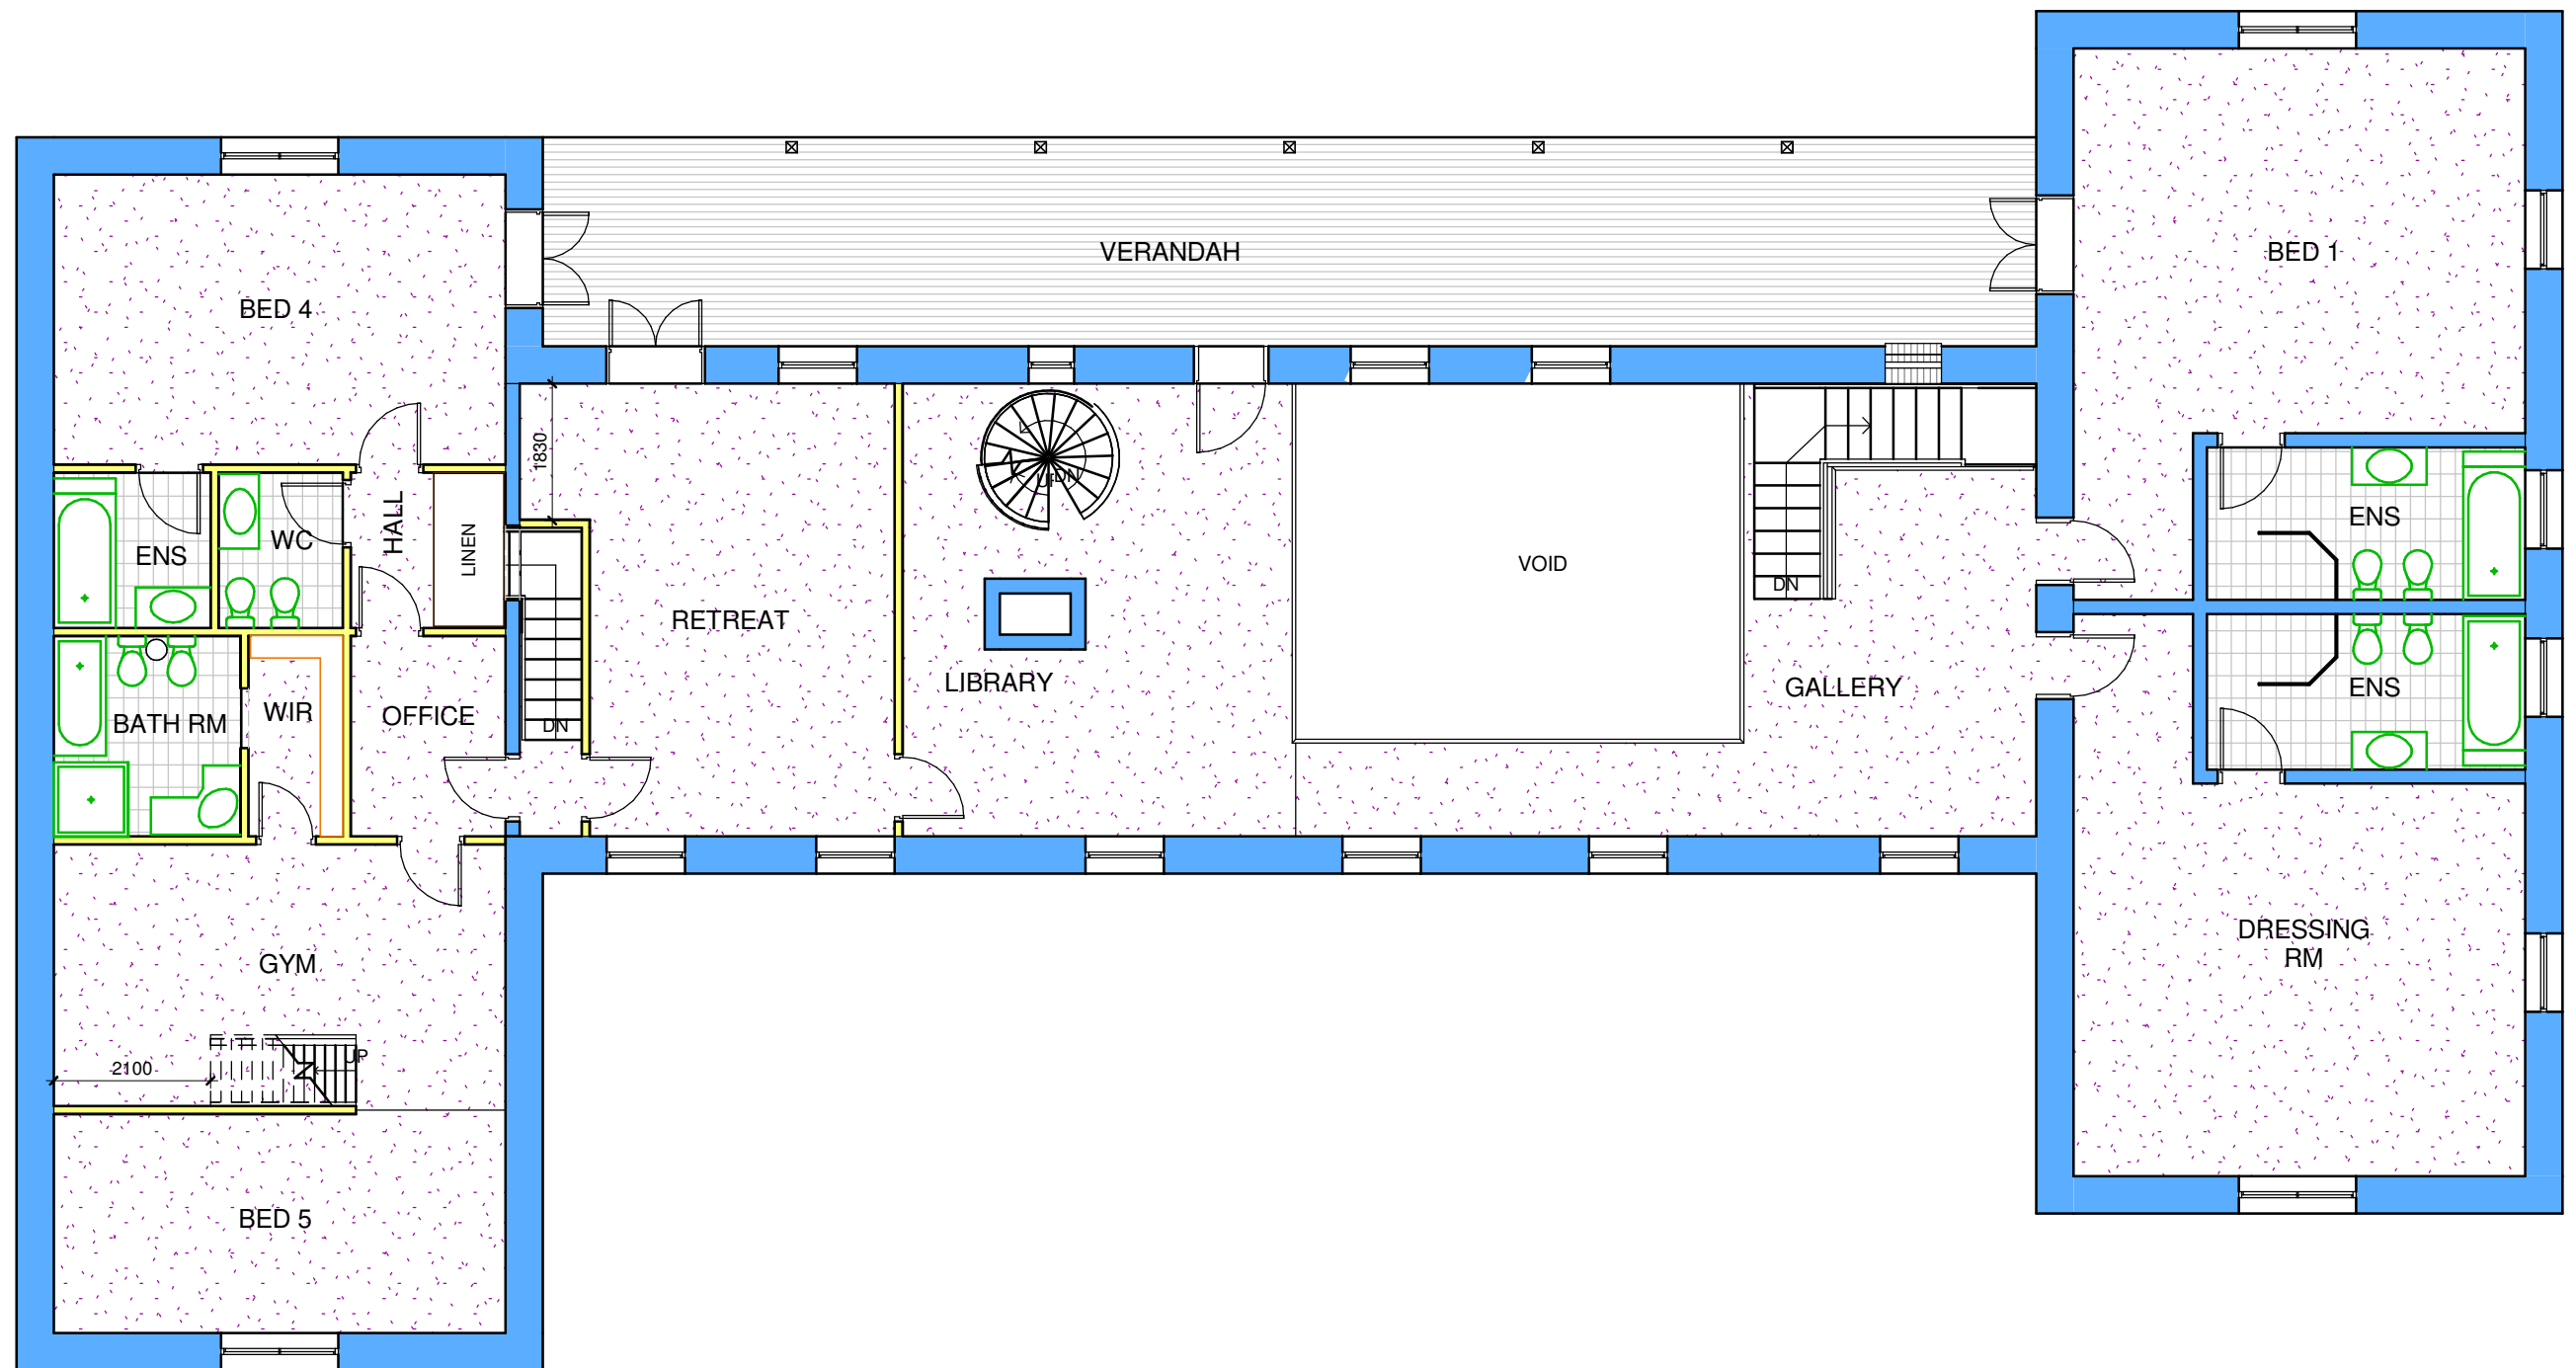

SCALE IN METRES SCALE 1 : 100  
**A3** 0 2 4 6  
 D:\dwg\BILLS REALESTATE\Project1.rvt

**UPPER FLOOR PLAN**

11-09	DWG NO. <b>4116</b>
Design by:	SHEET <b>A-2</b>
Drawn by: <b>SLG</b>	17/11/2009 12:21:08 PM